



OAKTON STREET

LEGEND

- FENCE
- FORMER SKOKIE SITE BOUNDARY
- CONFIRMED HISTORICAL FEATURES
- UNCONFIRMED HISTORICAL FEATURES
- VERIFIED RAILROAD TRACK LOCATION
- UNVERIFIED RAILROAD TRACK LOCATION
- SP219 SOIL PROBE LOCATION

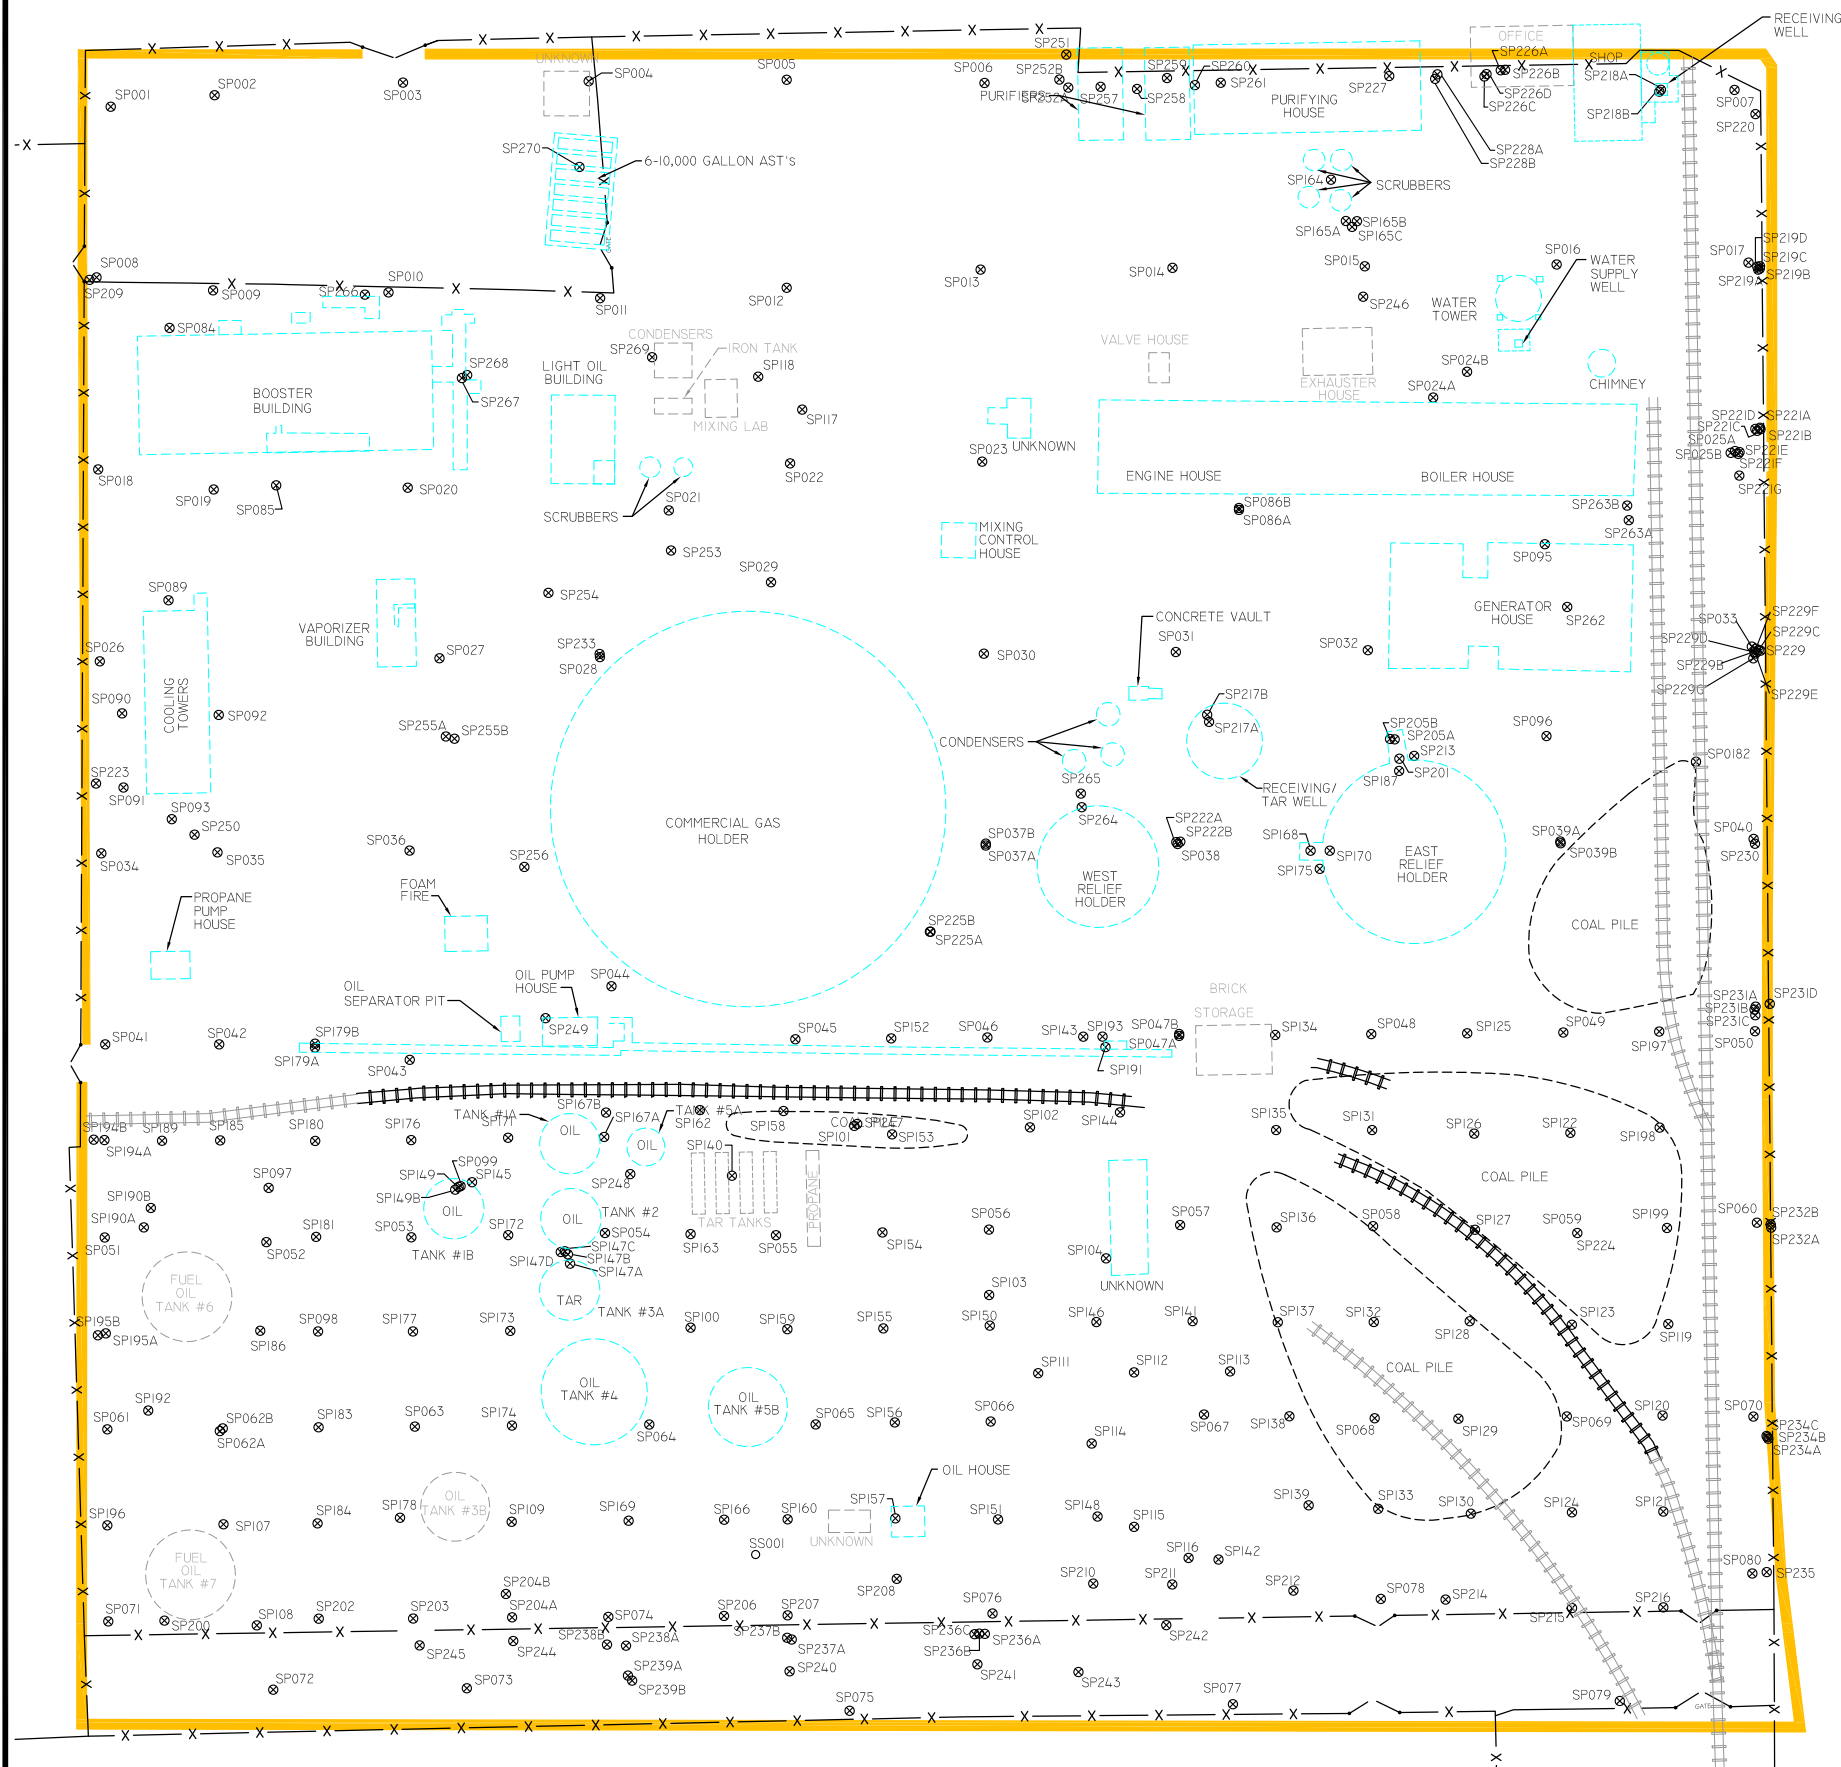

MCCORMICK BOULEVARD

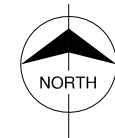

100 FOOT GRID AND TARGET AREA SOIL PROBE MAP SKOKIE SITE