



OAKTON STREET

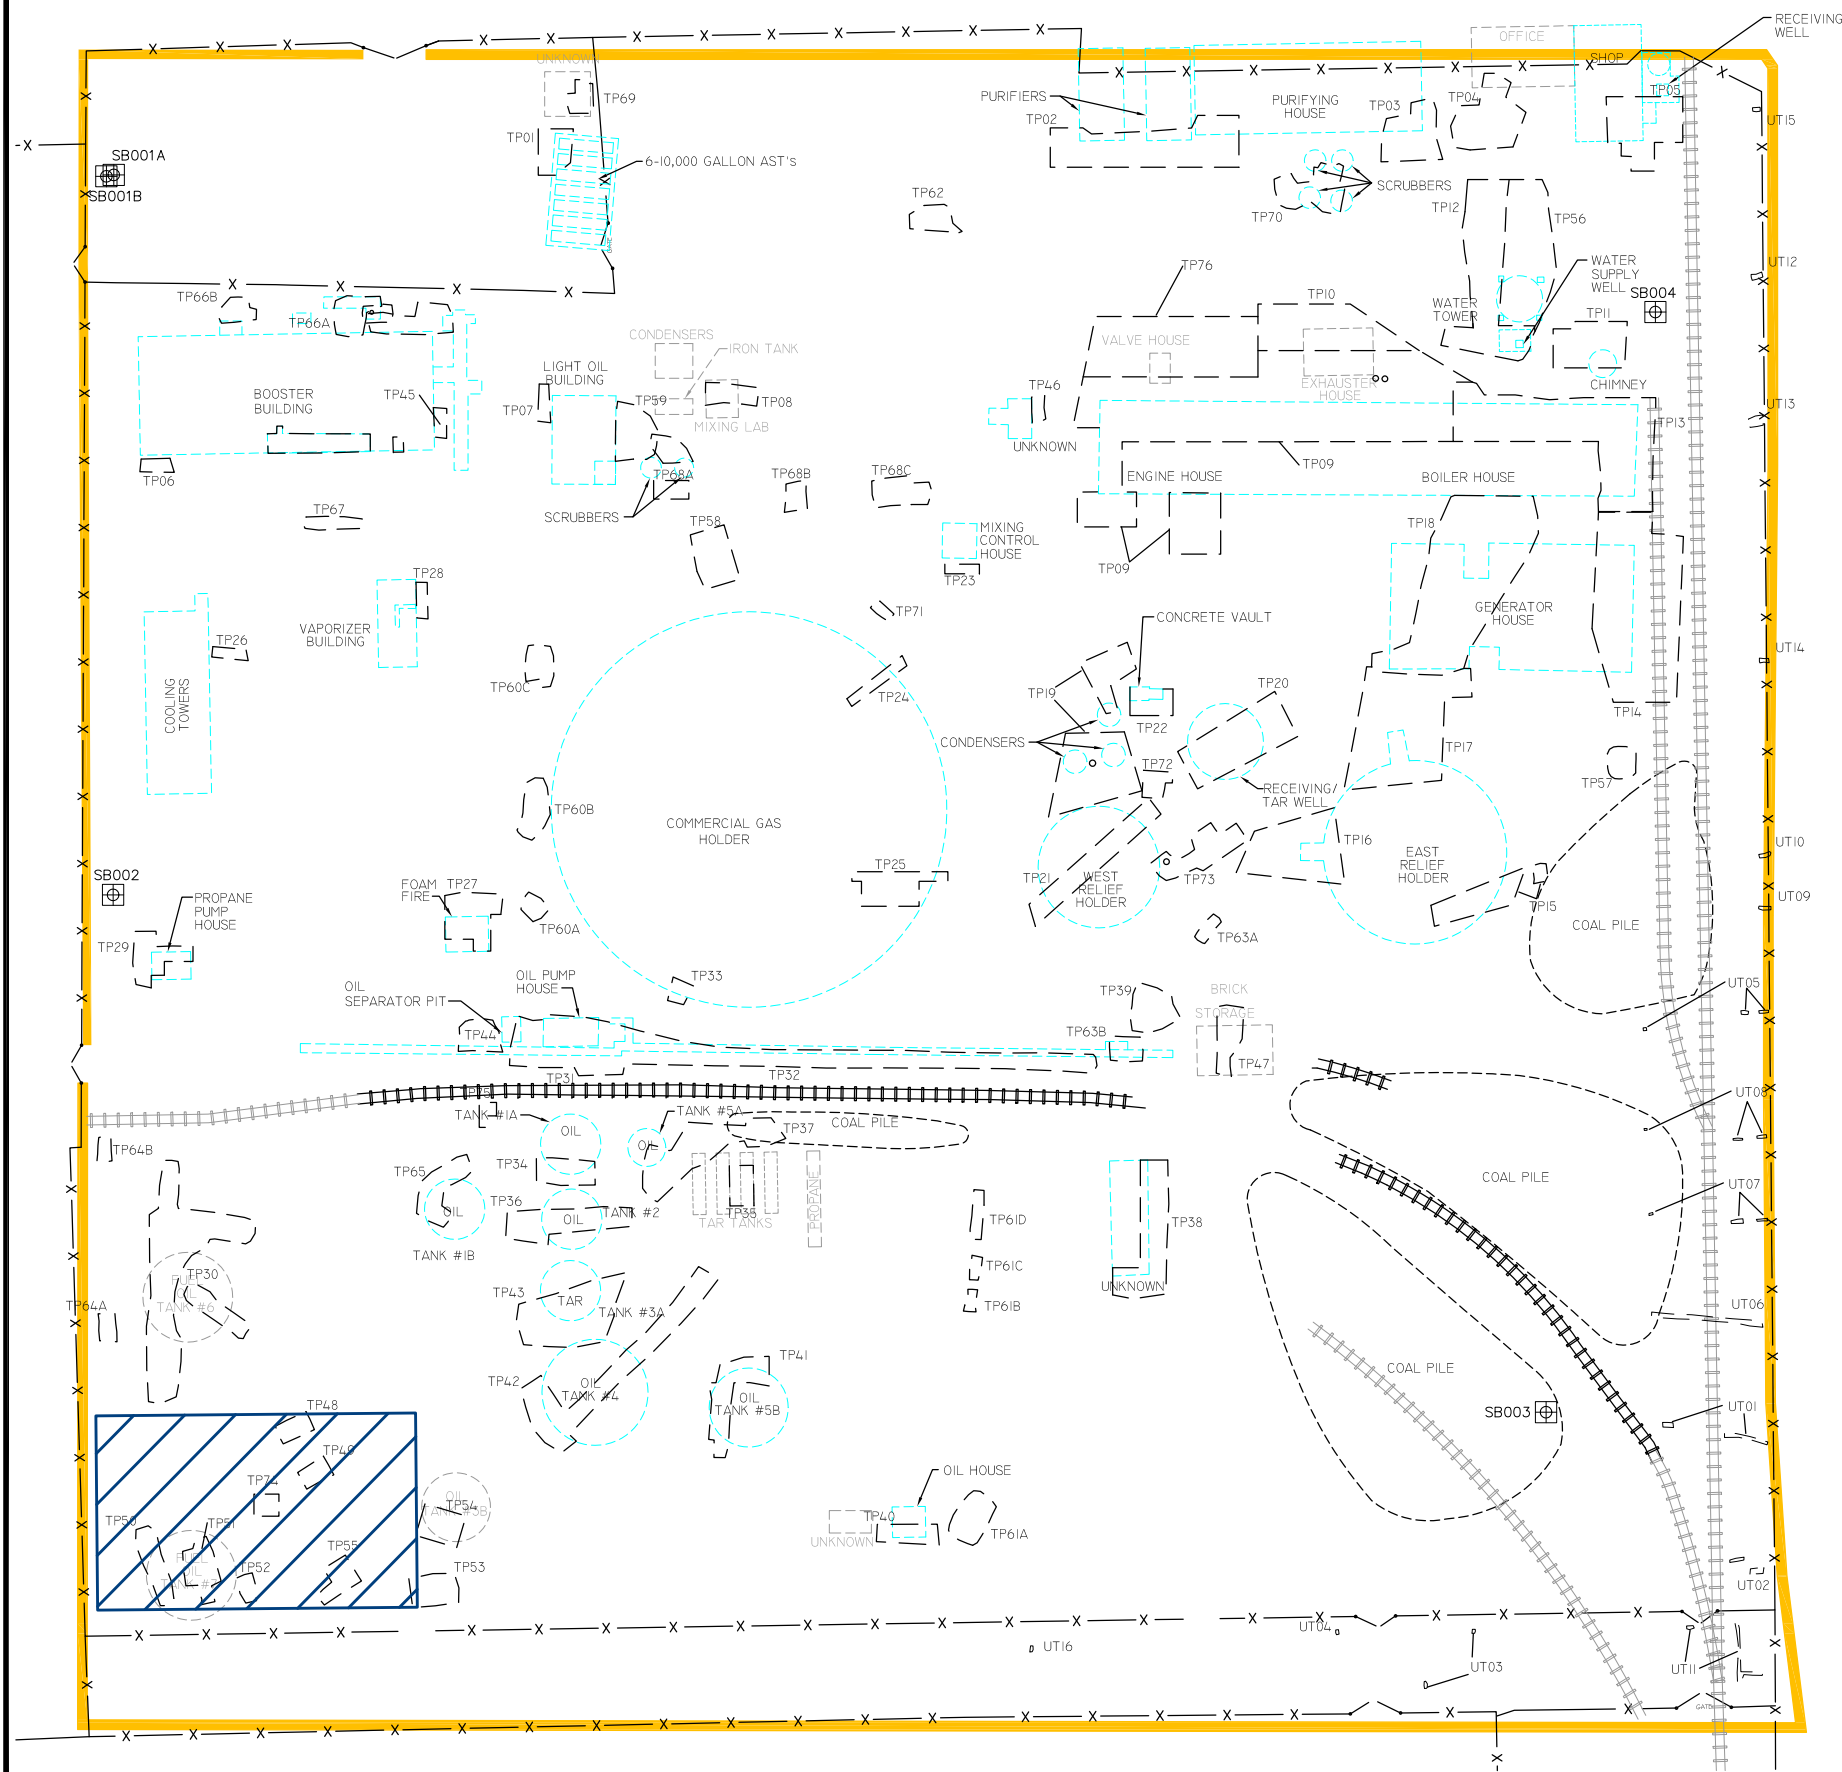

**LEGEND**

- FENCE
- FORMER SKOKIE SITE BOUNDARY
- TEST PIT LOCATION (TP01)
- CONFIRMED HISTORICAL FEATURES
- UNCONFIRMED HISTORICAL FEATURES
- VERIFIED RAILROAD TRACK LOCATION
- UNVERIFIED RAILROAD TRACK LOCATION
- SB001A  
GEOTECHNICAL BORING LOCATION
- UT05  
UTILITY TRENCH LOCATION
- GEOPHYSICAL SURVEY LOCATION

McCORMICK BOULEVARD

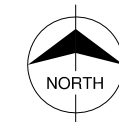

**GEOPHYSICAL SURVEY,  
GEOTECHNICAL BORING AND  
TEST PIT LOCATIONS  
SKOKIE SITE**