


OAKTON STREET

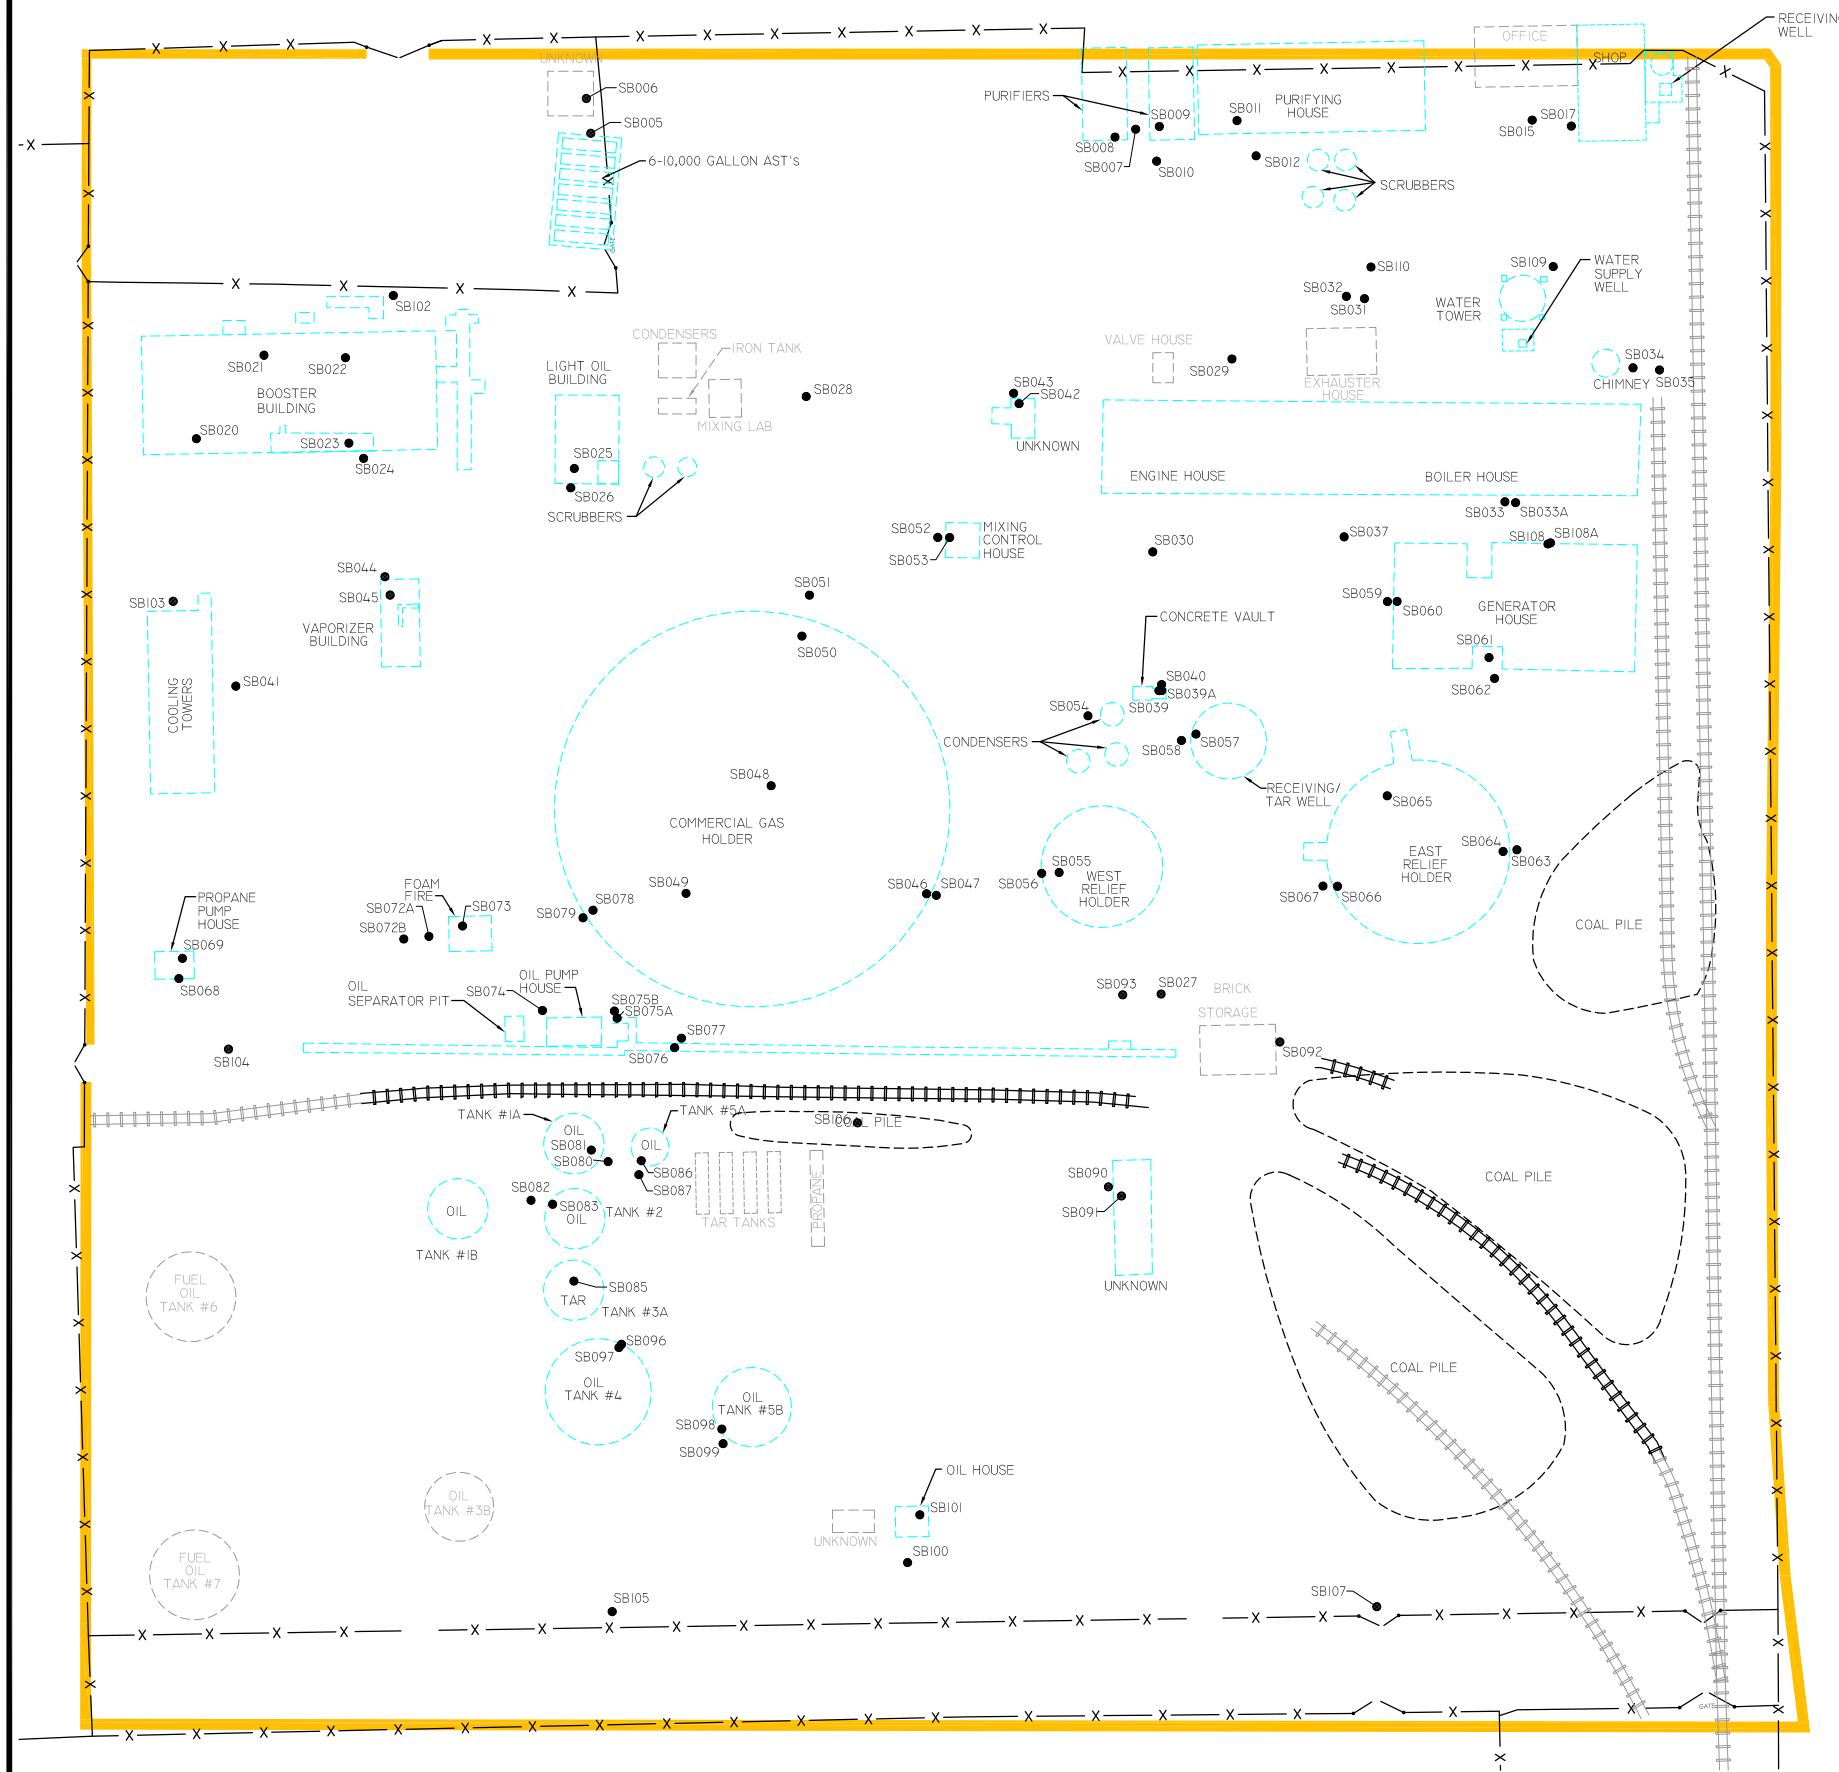

**LEGEND**

- FENCE
- FORMER SKOKIE SITE BOUNDARY
- CONFIRMED HISTORICAL FEATURES
- UNCONFIRMED HISTORICAL FEATURES
- VERIFIED RAILROAD TRACK LOCATION
- UNVERIFIED RAILROAD TRACK LOCATION
- SB015 SOIL BORING LOCATION

McCORMICK BOULEVARD



**STRUCTURE BORING LOCATIONS  
SKOKIE SITE**